


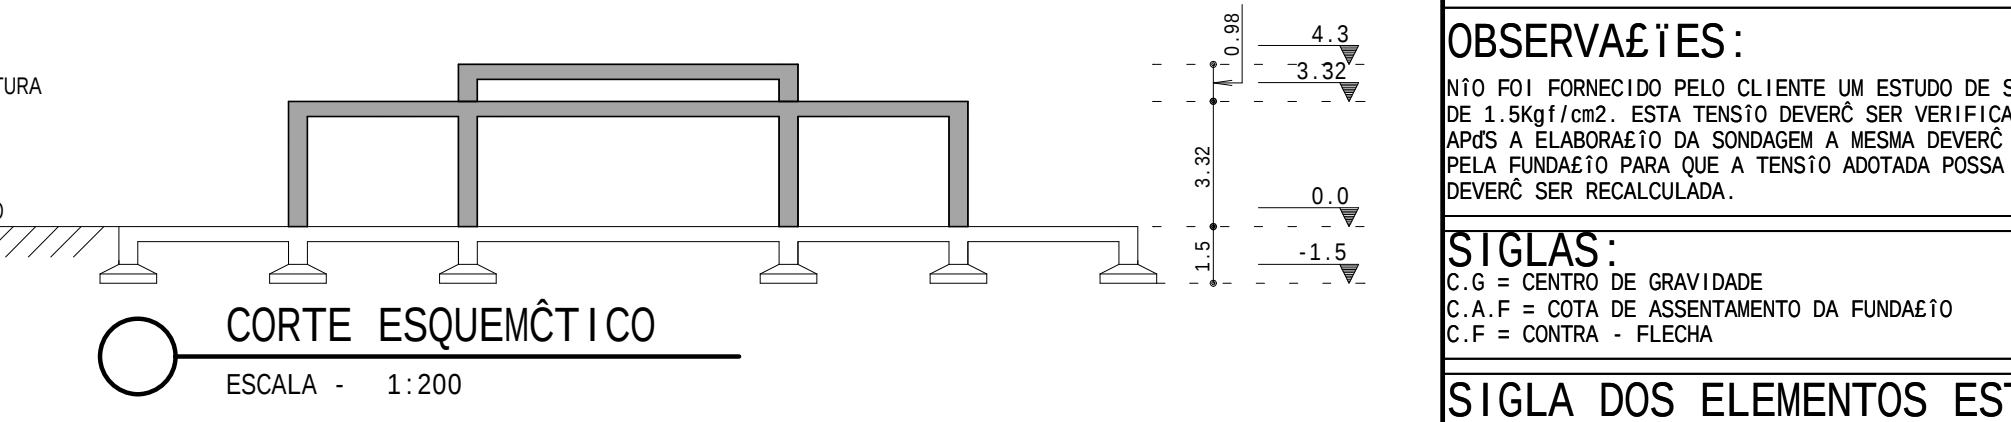


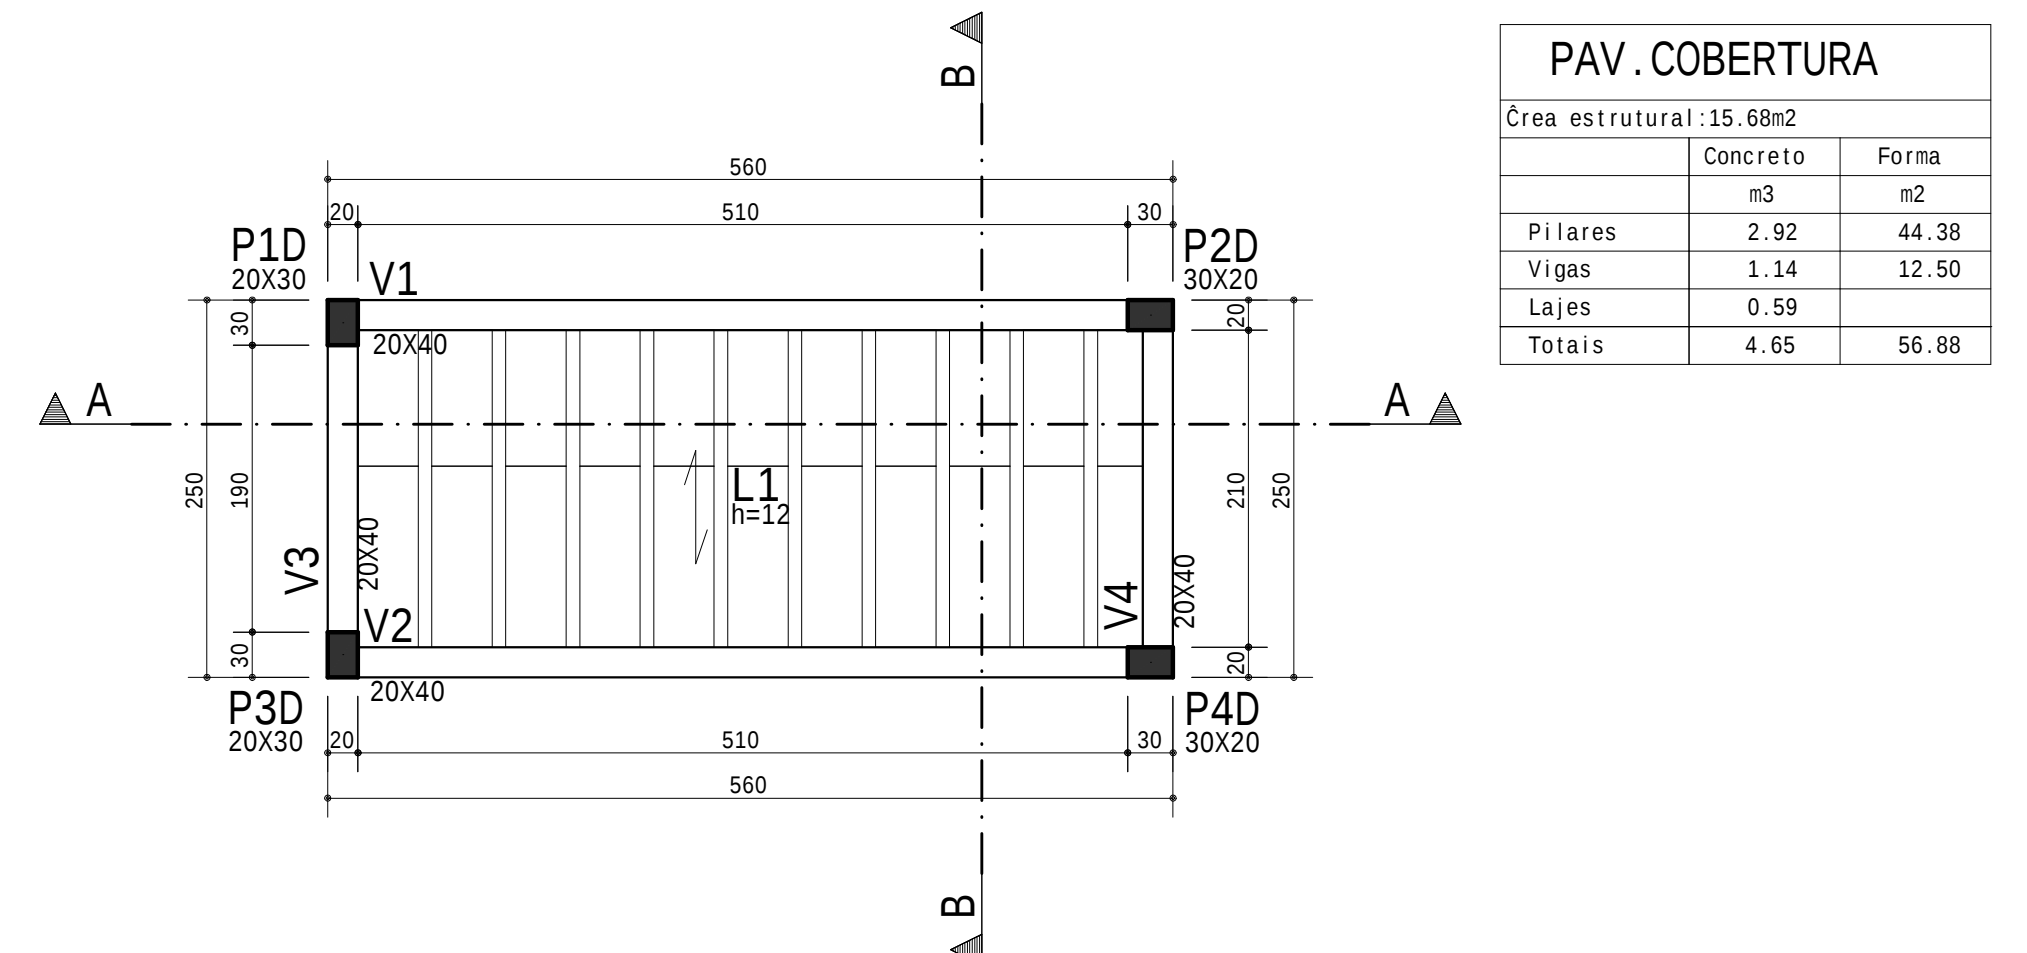

TOPO		
estrutural: 24.59m2		
	Concreto	Forma
	m3	m2
lares	1.65	24.70
gas	9.16	116.96
tais	10.81	141.66

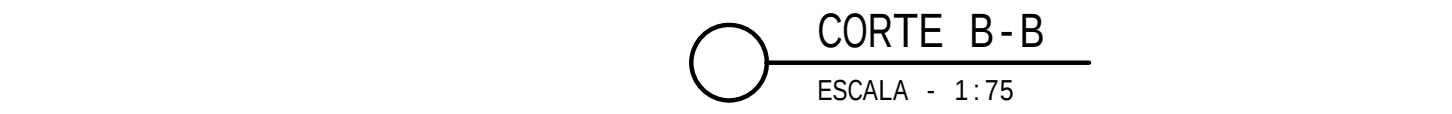

PAV. COBERTURA		
Área estrutural: 15,68m2		
	Concreto	Forma
	m3	m2
Pilares	2.92	44.38
Vigas	1.14	12.50
Lajes	0.59	
Totais	4.65	56.88

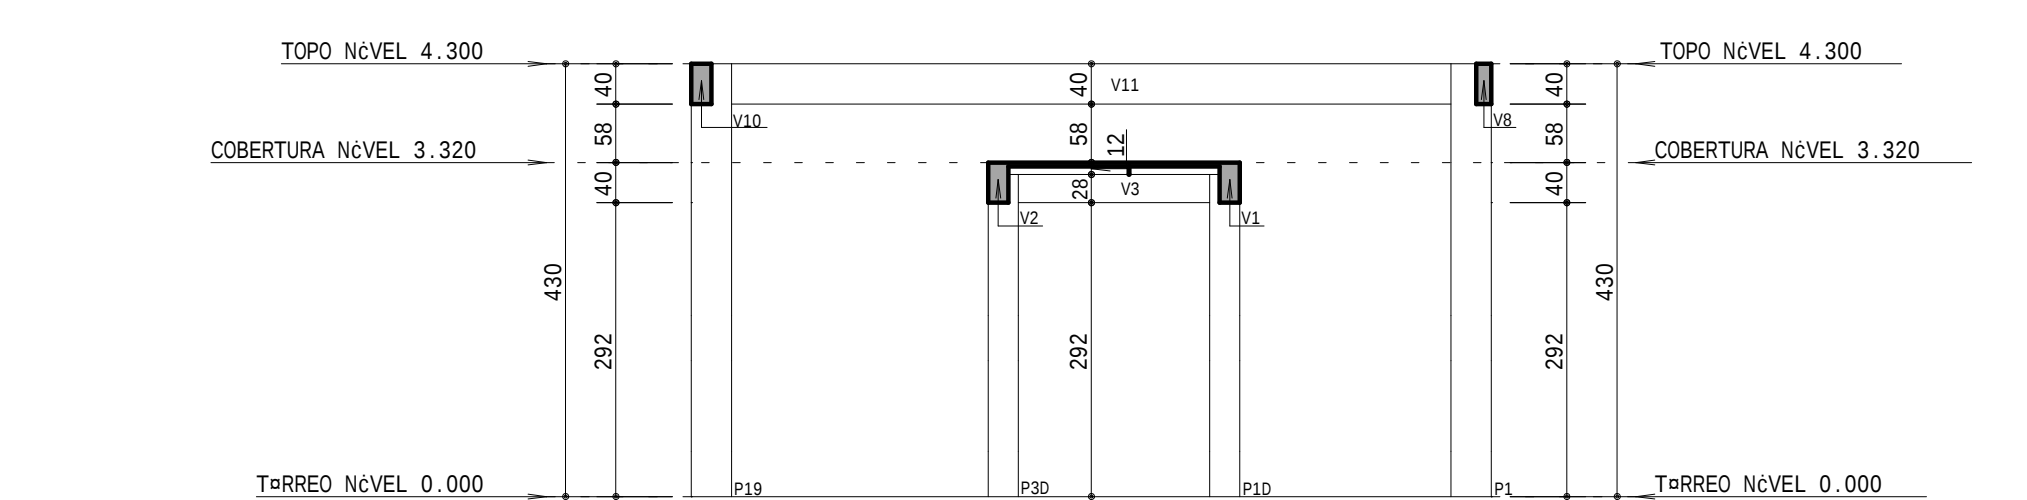